


PIANO TERRA RIALZATO

H= 2.85 mt

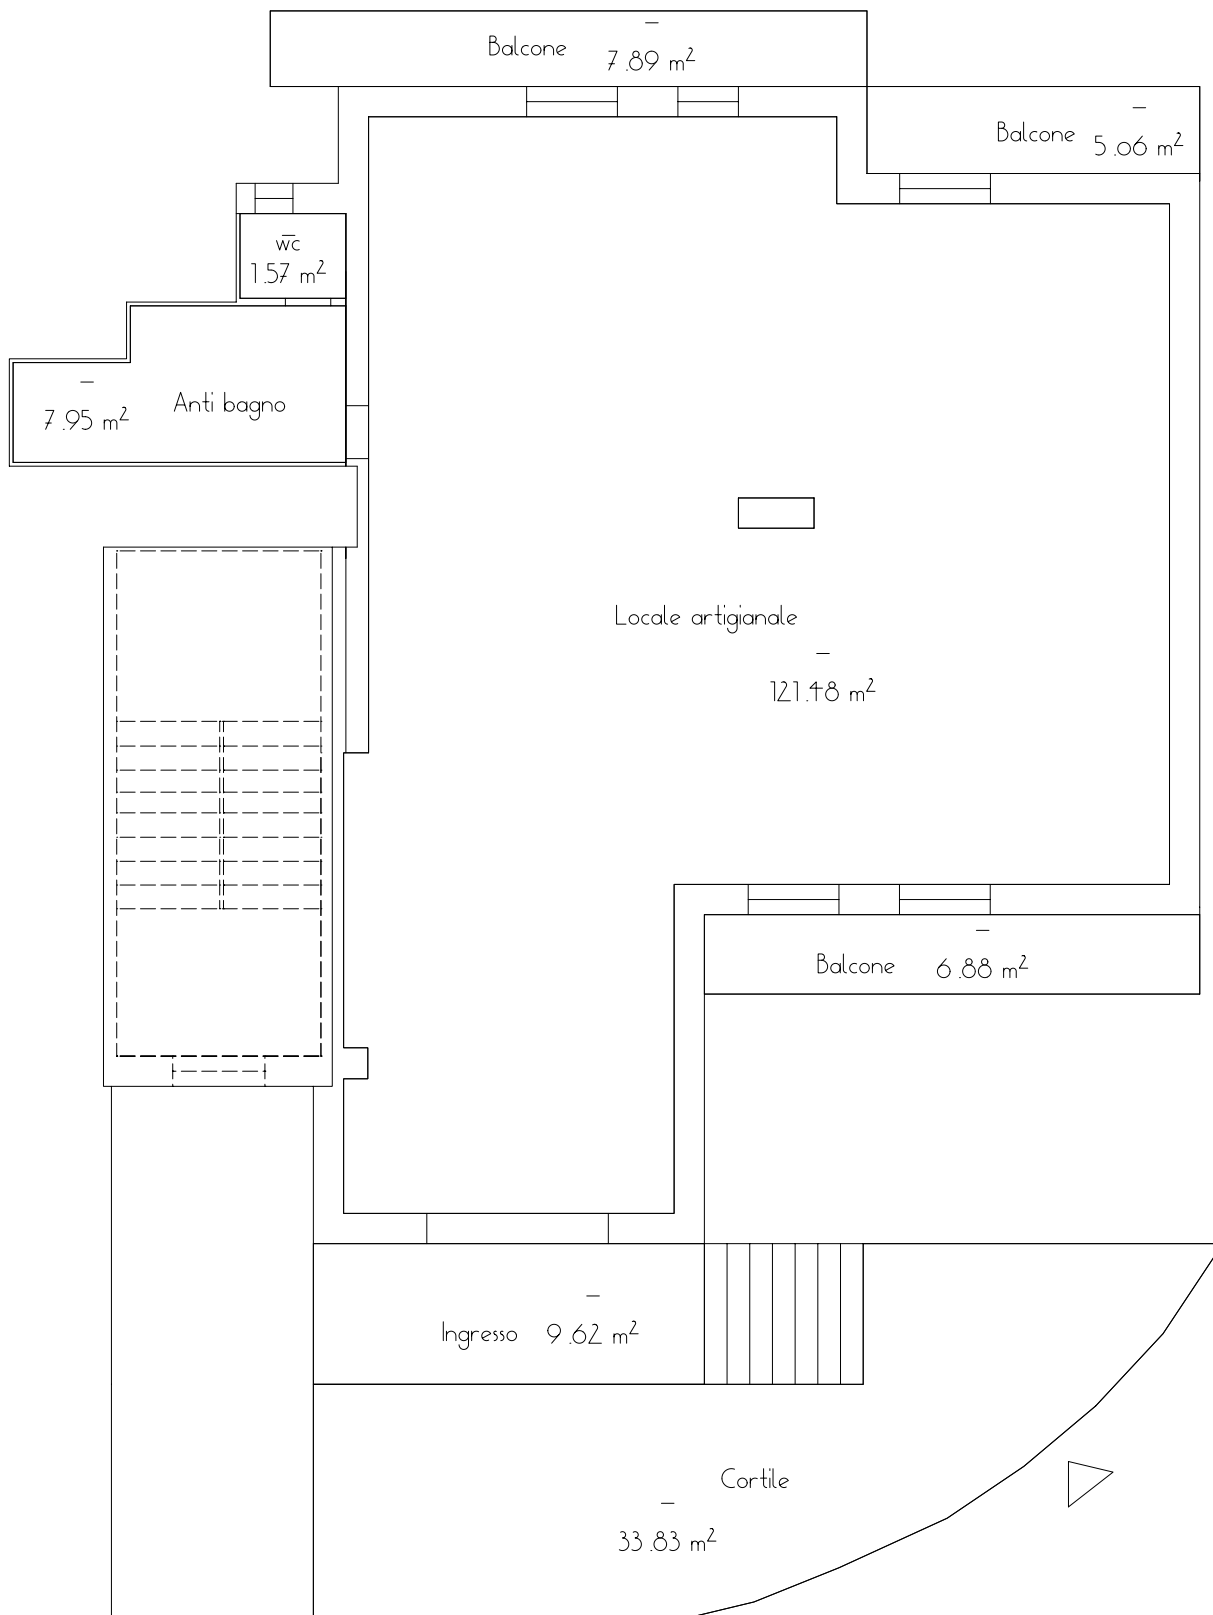

SCALA 1:100