
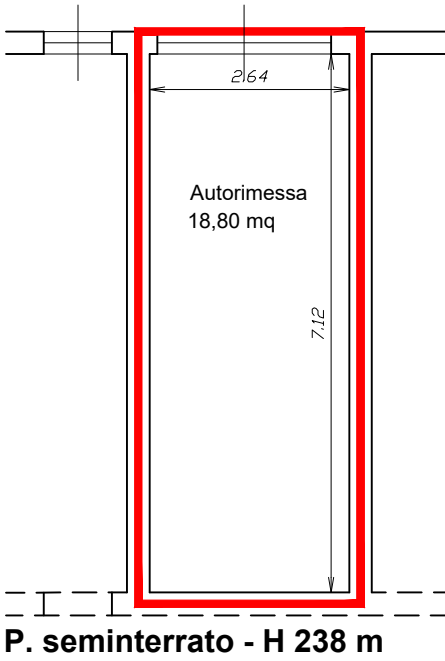


RILIEVO DELLO STATO ATTUALE E CALCOLO DELLA SUPERFICIE COMMERCIALE

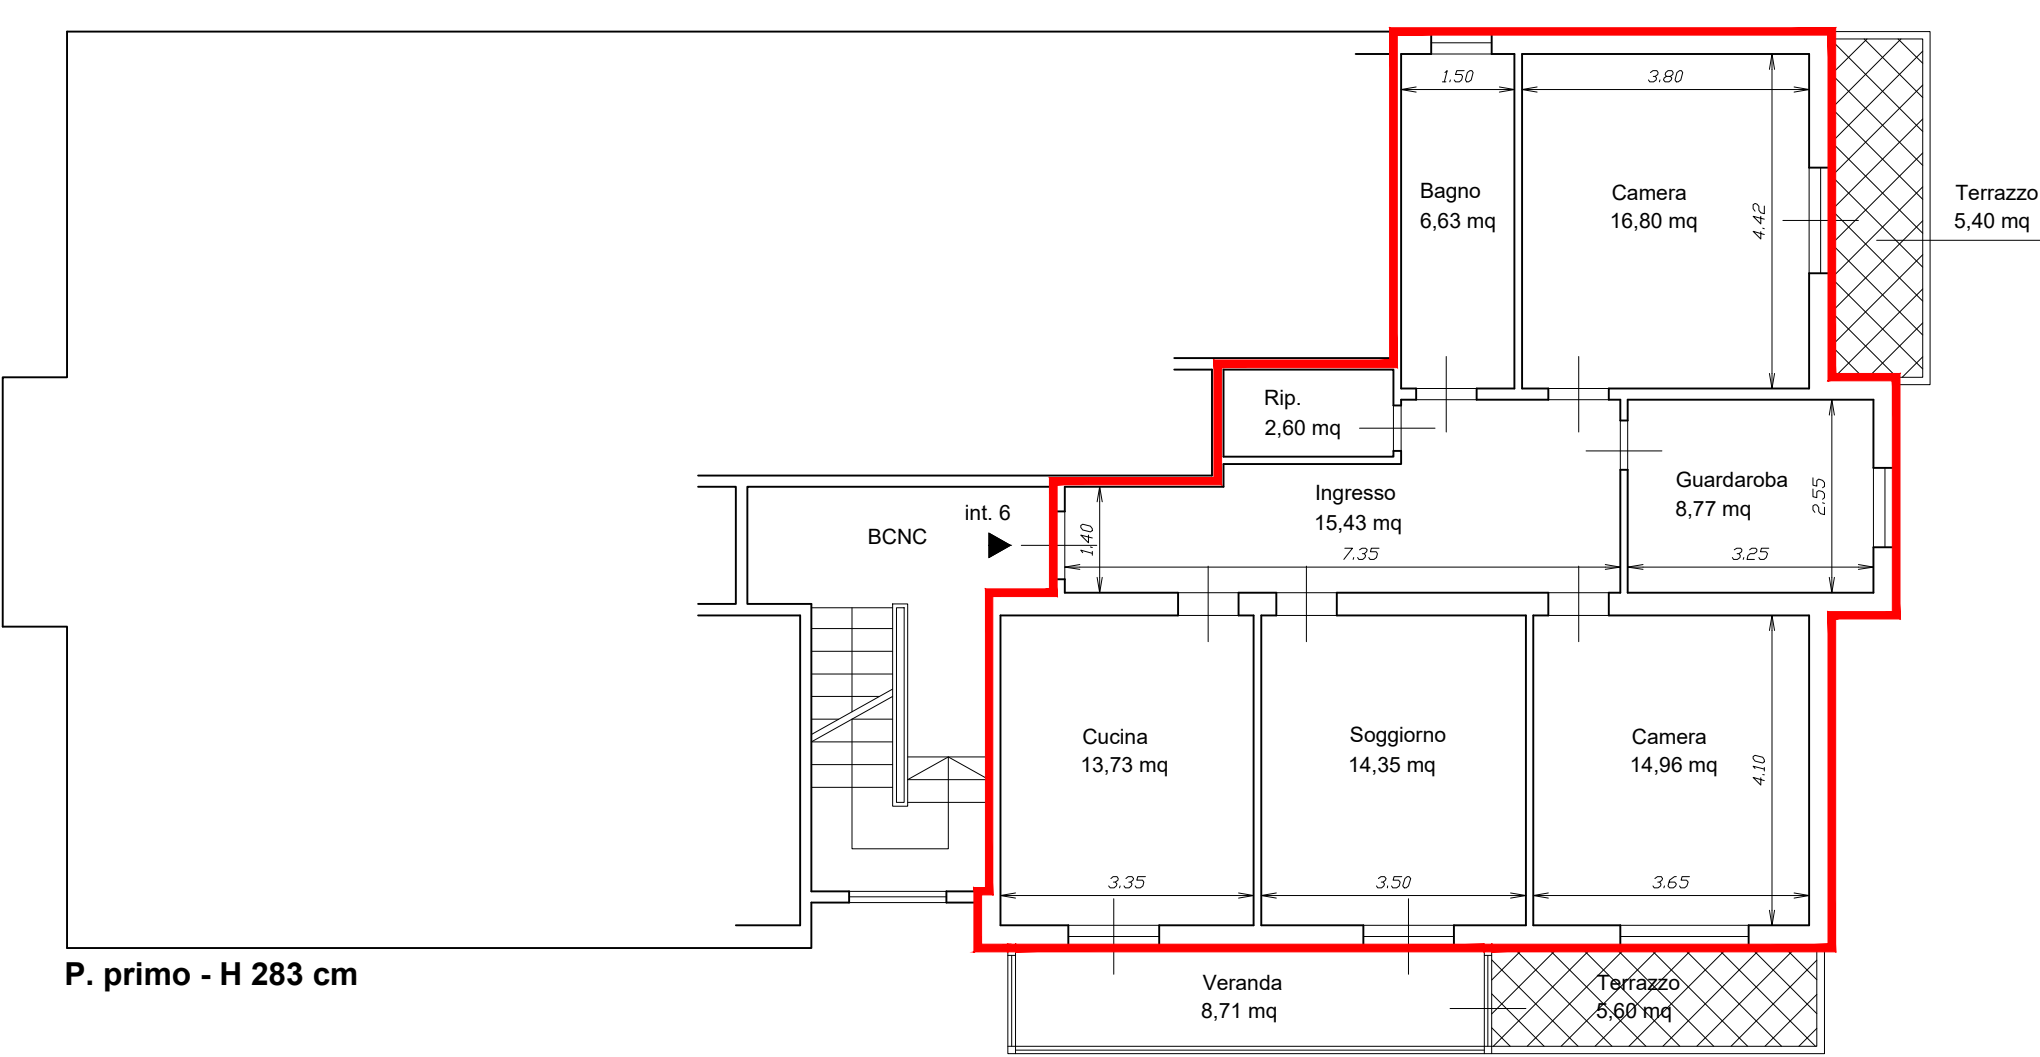

Appartamento:

- Superficie commerciale:= $108.48 + 8.71 \times 0.80 + (5.40 + 5.60) \times 0.30 = 108.48 + 6.96 + 3.30 = 118.74 \text{ mq} = 119 \text{ mq}$
- Superficie calpestabile:= $91.69 + 8.71 \times 0.80 + (5.40 + 5.60) \times 0.30 = 91.69 + 6.96 + 3.30 = 101.95 \text{ mq} = 102 \text{ mq}$

Autorimessa:

- Superficie commerciale:= $22.25 \text{ mq} = 22 \text{ mq}$
- Superficie calpestabile:= $18.80 \text{ mq} = 19 \text{ mq}$

